



C:\projects\standards\structures\2013book\00821-1of1.dgn
rd960rh
11:34:40 AM
6/29/2012

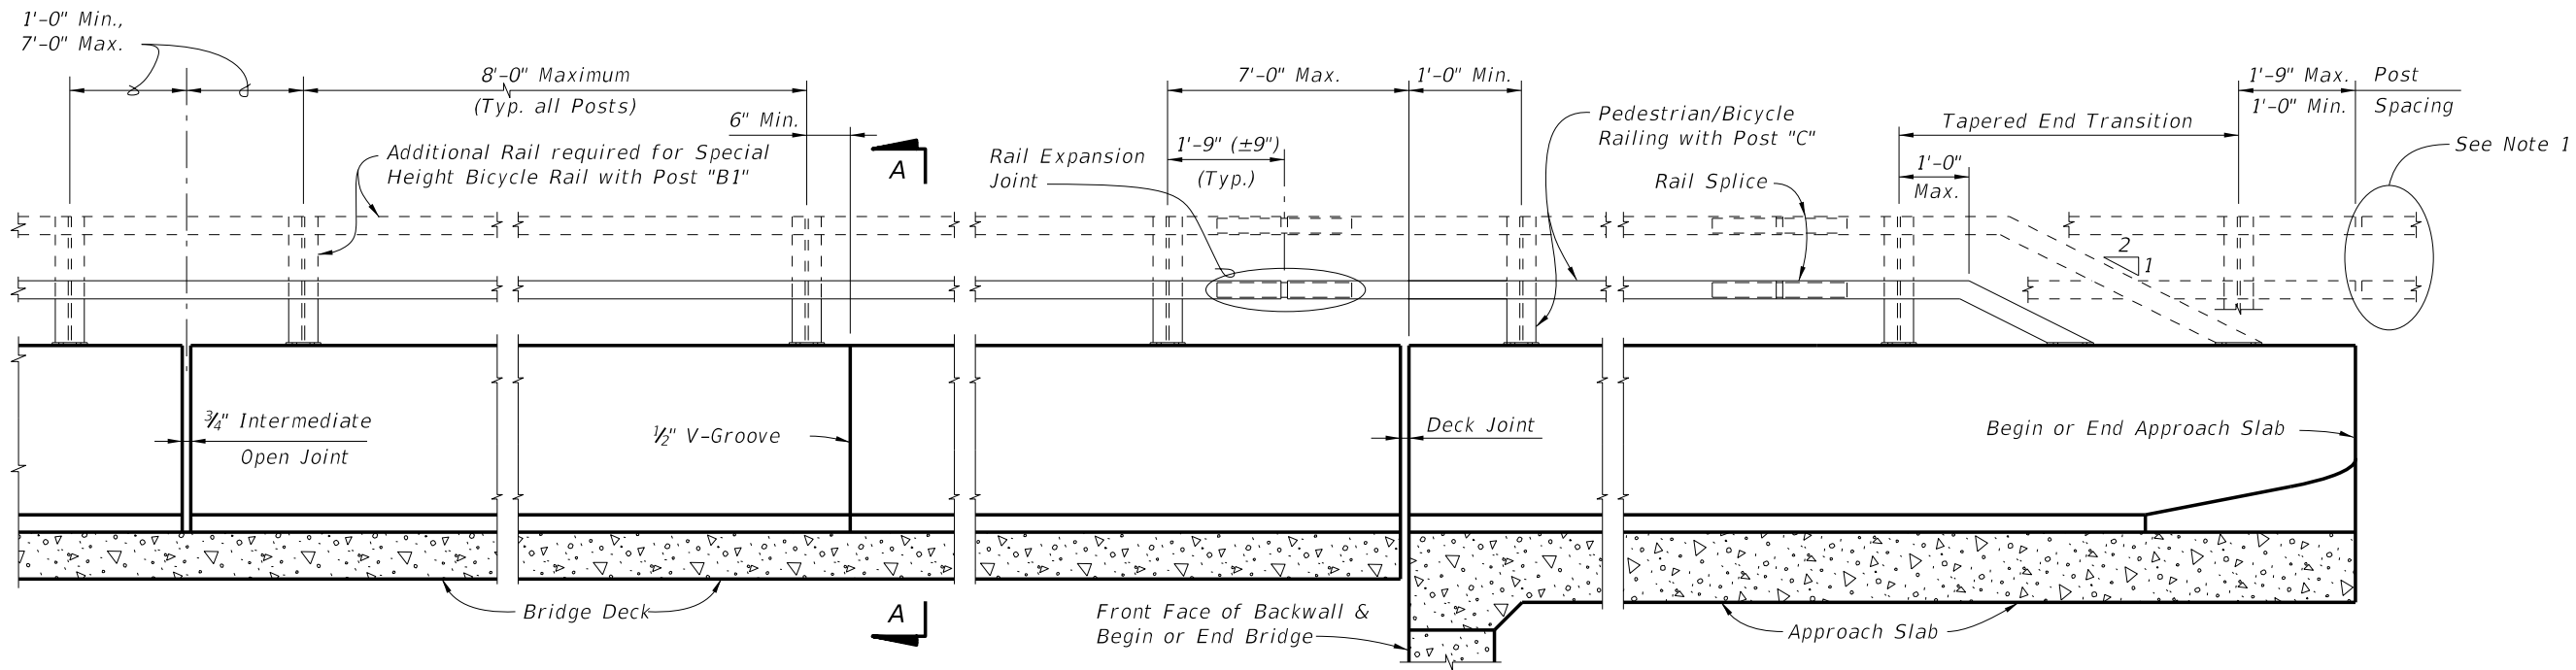

ELEVATION OF INSIDE FACE OF TRAFFIC RAILING WITH PEDESTRIAN/BICYCLE BULLET RAILING

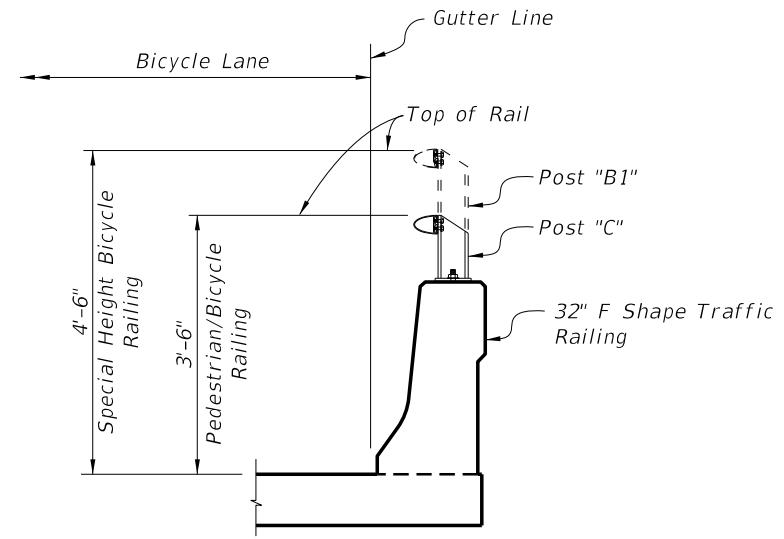

SECTION A-A
TYPICAL SECTION THRU BRIDGE DECK
(APPROACH SLAB SIMILAR)

NOTES:

1. Where Bullet Railing continues on retaining wall mounted Traffic Railings or other Traffic Railings, the Tapered End Transition shall be located at the terminus of the Bullet Railing.

CROSS REFERENCES:

- 1. For Post, Rail and Rail Expansion Joint fabrication and installation Details and Notes see Index No. 822.
- 2. For Traffic Railing Details, Reinforcement and Notes see Index No. 420.

LAST REVISION	REVISION	DESCRIPTION:		FDOT DESIGN STANDARDS 2013	BRIDGE ALUMINUM PEDESTRIAN/BICYCLE BULLET RAILING FOR TRAFFIC RAILING (32" F SHAPE)	INDEX NO.	SHEET NO.
01/01/12						821	1